



Article 5: Street Acceptance – Sunrise Drive.

This article is to accept Sunrise Drive from South Whitney to the turnaround at unit 34-36 Sunrise Drive, roughly 380 feet. This street is currently owned by the Amherst Housing Authority. The road was in existence by 1937. It was proposed as a public way at the March 1941 ATM but was dismissed. It was conditional accepted at the March 1953 ATM but the conditions were not fulfilled. The Amherst Housing Authority contracted with the Amherst DPW to pave and repair the roadway in 2011. This work has been completed and the roadway is being recommended for acceptance as a public way.



Article 6: Street Acceptance – Altered Layout of University Drive.

This article is to accept the additional right-of-way that was authorized by Town Meeting and Accepted by the Select Board to accommodate the intersection improvements at University Drive and Big Y.

Note: We are waiting on our Contractor to set the last two signal pole and then the traffic light will be installed.

Article 7: Sewer Easements – Harkness Road Project

This Article will authorize the Select Board to acquire easements for the Harkness Road sewer project. There is one section of the project that will place the sewer line at a depth of 15-20 feet. The DPW tries to avoid having sewers this deep to keep maintenance service connection simpler.

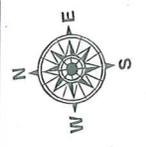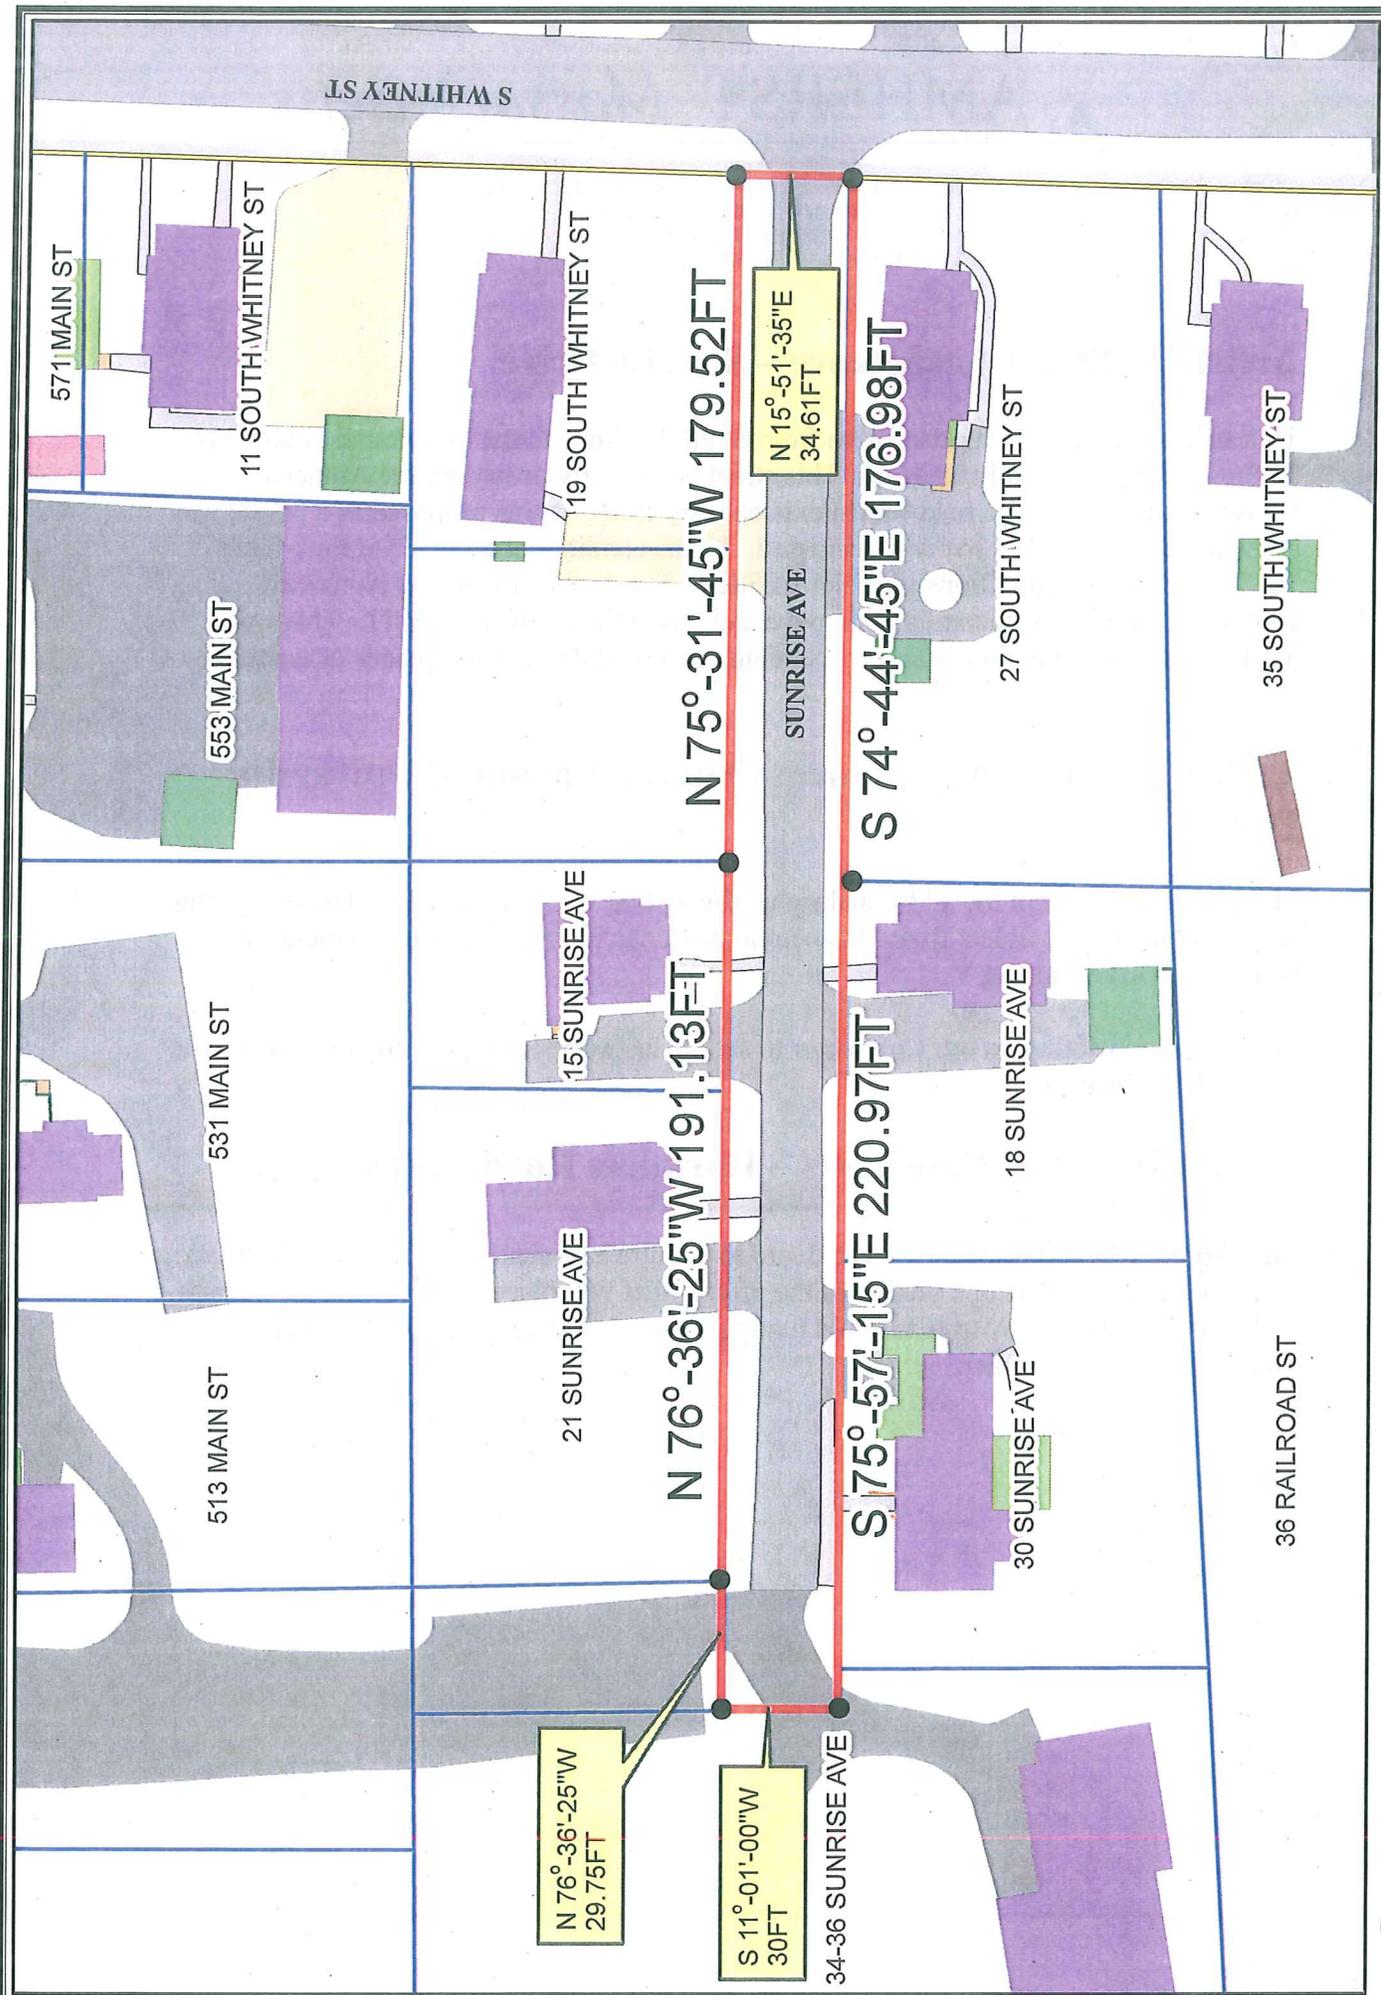

1 inch = 50 feet

**Sunrise Ave
Street Acceptance**

Town of Amherst
Department of Public Works
April 23, 2012



Copyright Reserved
 The Contractor shall verify and be responsible for any errors or omissions. Stantec shall not be responsible for any errors or omissions.

Consent

Legend


Notes



Project No.	100310020
Sheet	ROW-01
Scale	1" = 40'
Drawn	
Checked	
Approved	
Date	
Permit/Stamp	

Client/Project
 TOWN OF AMHERST, MA
 UNIVERSITY DRIVE
 ROUTE 9 TO BIG Y
 AMHERST, MA

Title
 RIGHT OF WAY - PROPERTY

Project No. 100310020
 Scale 1" = 40'
 Sheet ROW-01
 20 of 20

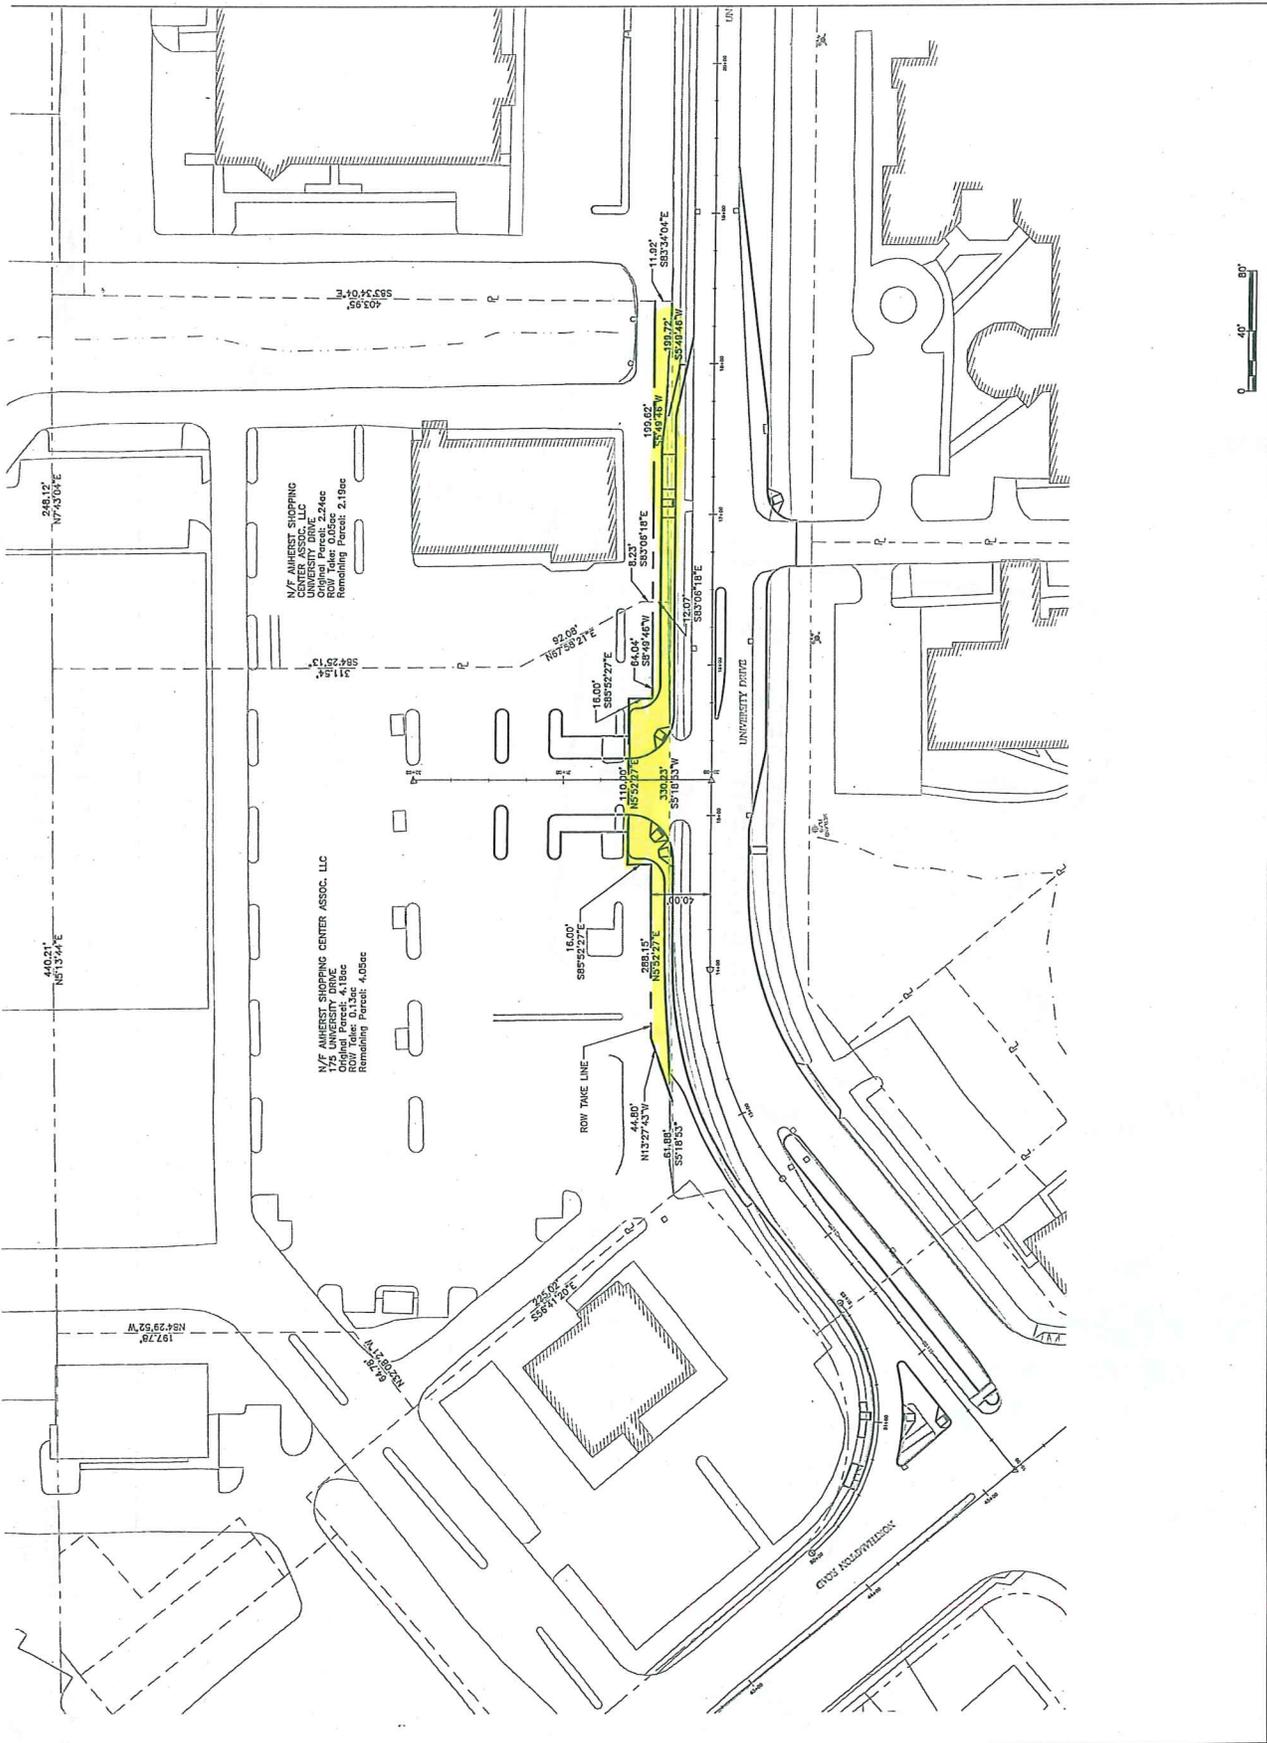

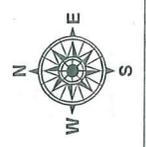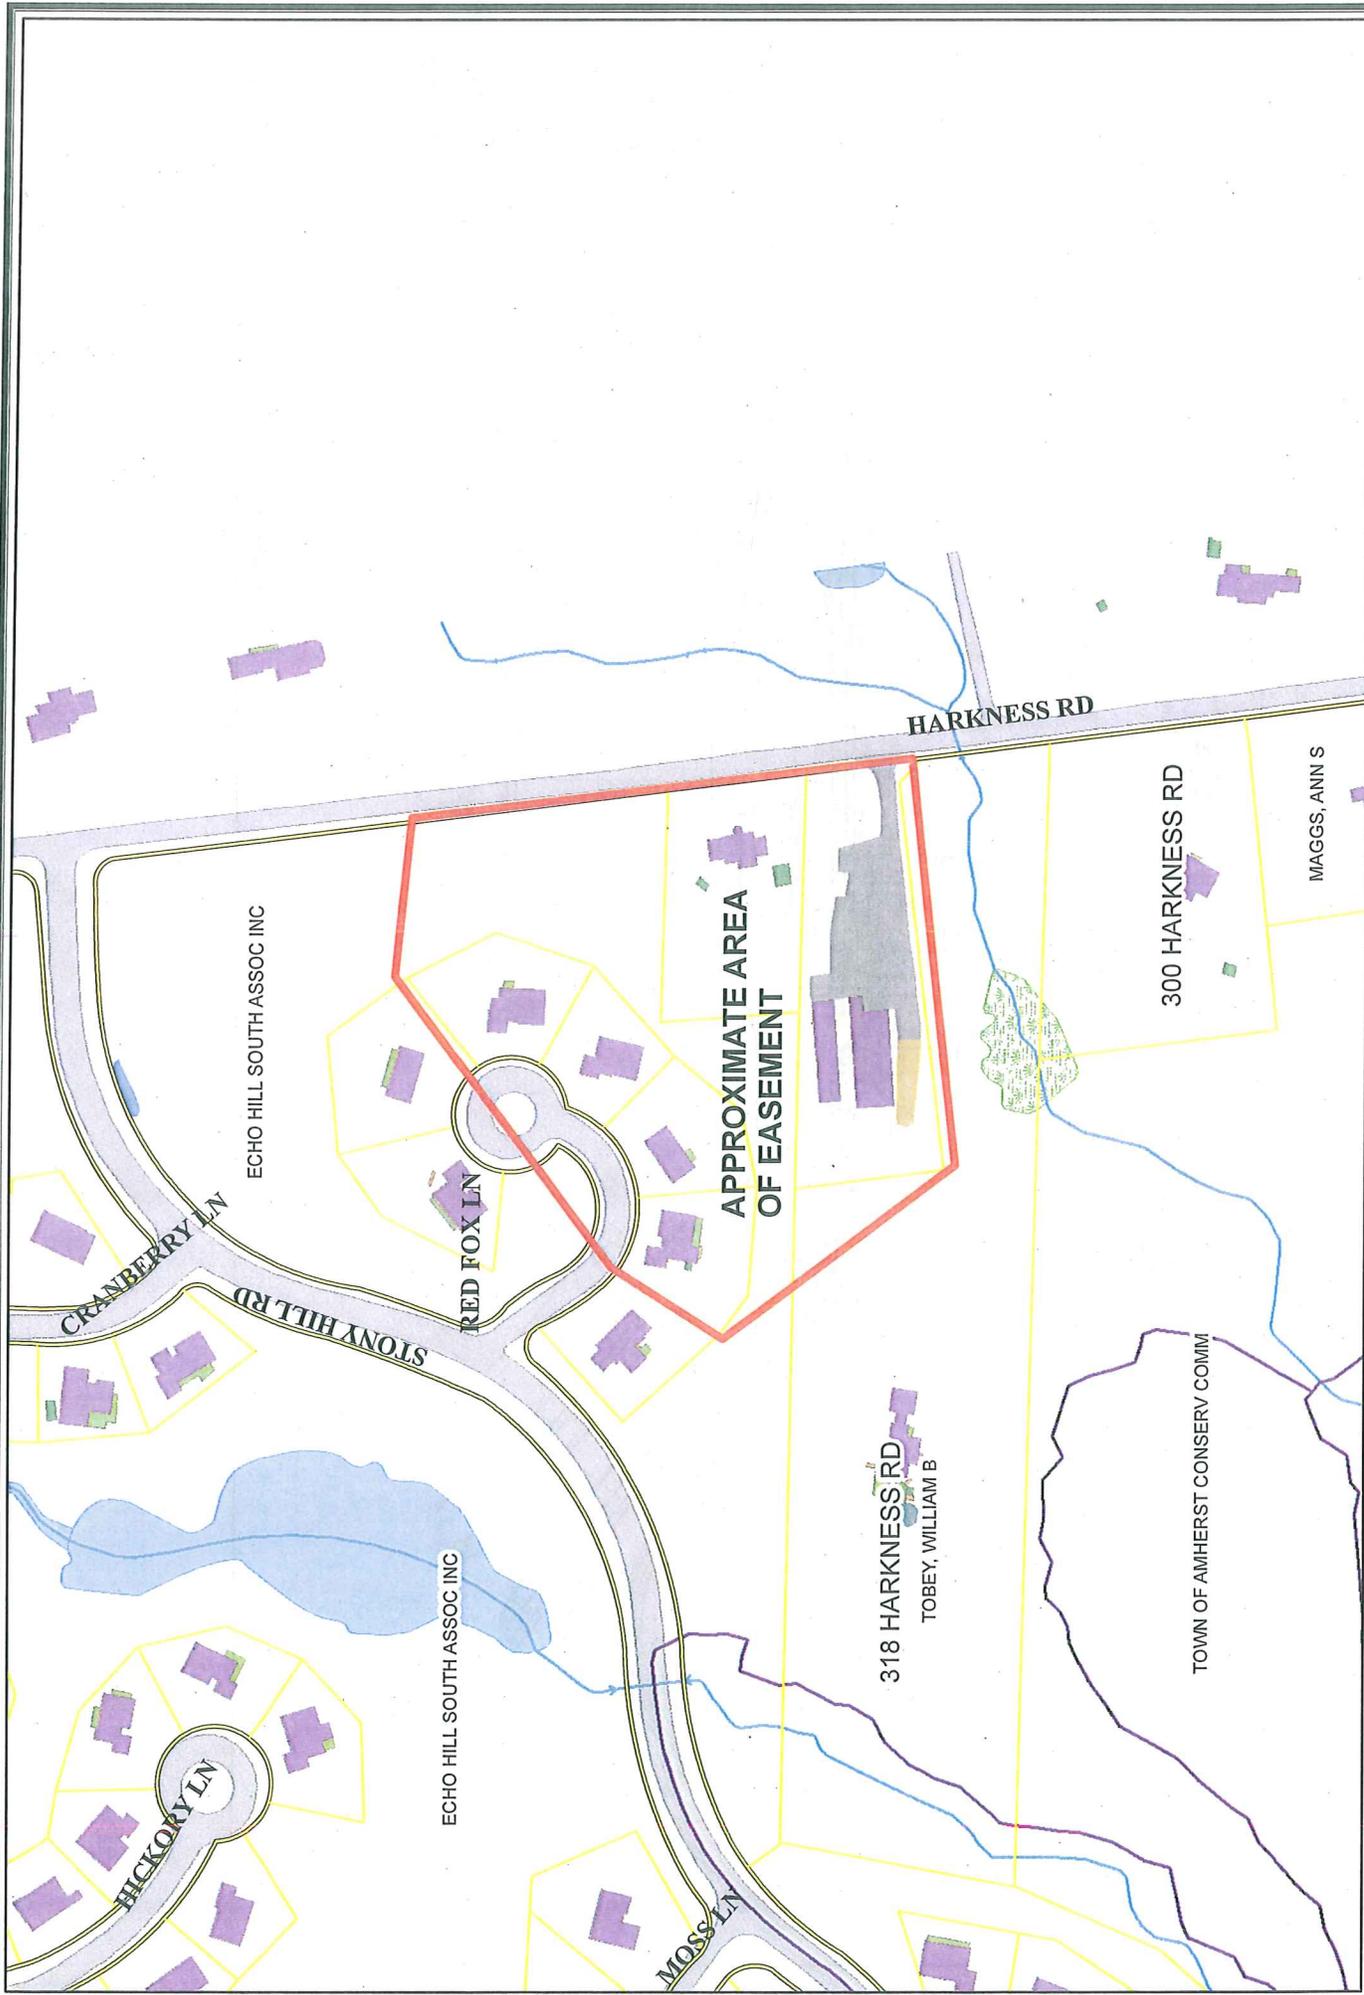

1 inch = 200 feet

Harkness Rd Sewer Easements

*Town of Amherst
Department of Public Works
April 30, 2012*

