


**AMHERST
MILL STREET OVER MILL RIVER**

STATE	FED. AID PROJ. NO.	SHEET NO.	TOTAL SHEETS
MA	-	4	28
PROJECT FILE NO.		607528	

TYPICAL SECTIONS

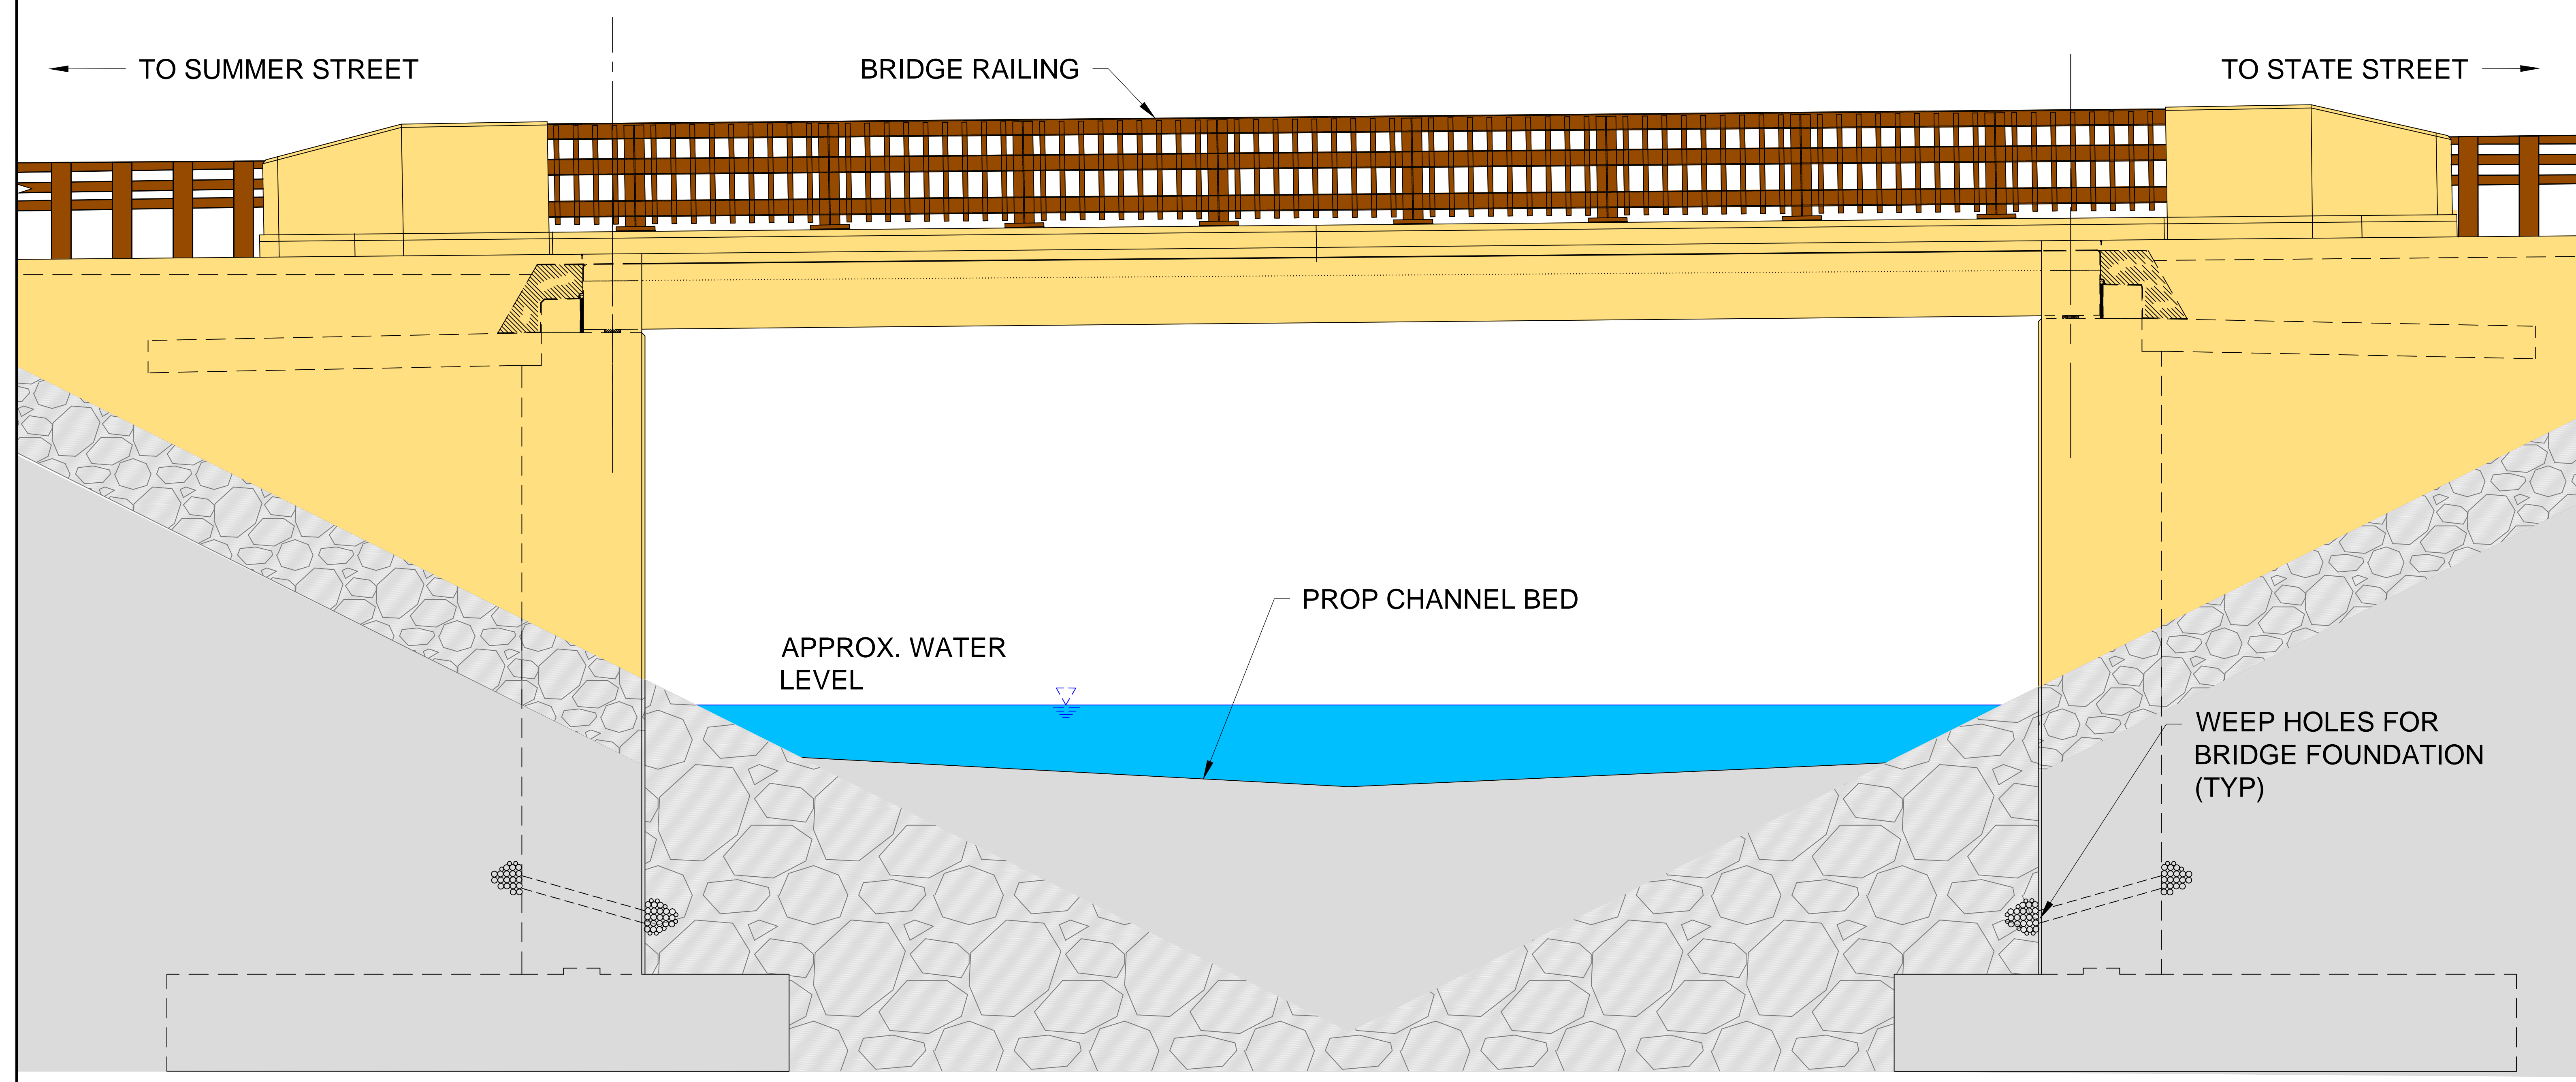

**MILL STREET BRIDGE
(LOOKING TOWARD PUFFER'S POND)
SCALE: NONE**