


MASSACHUSETTS STATE PLANE
COORDINATE SYSTEM
N.A.D. 1983

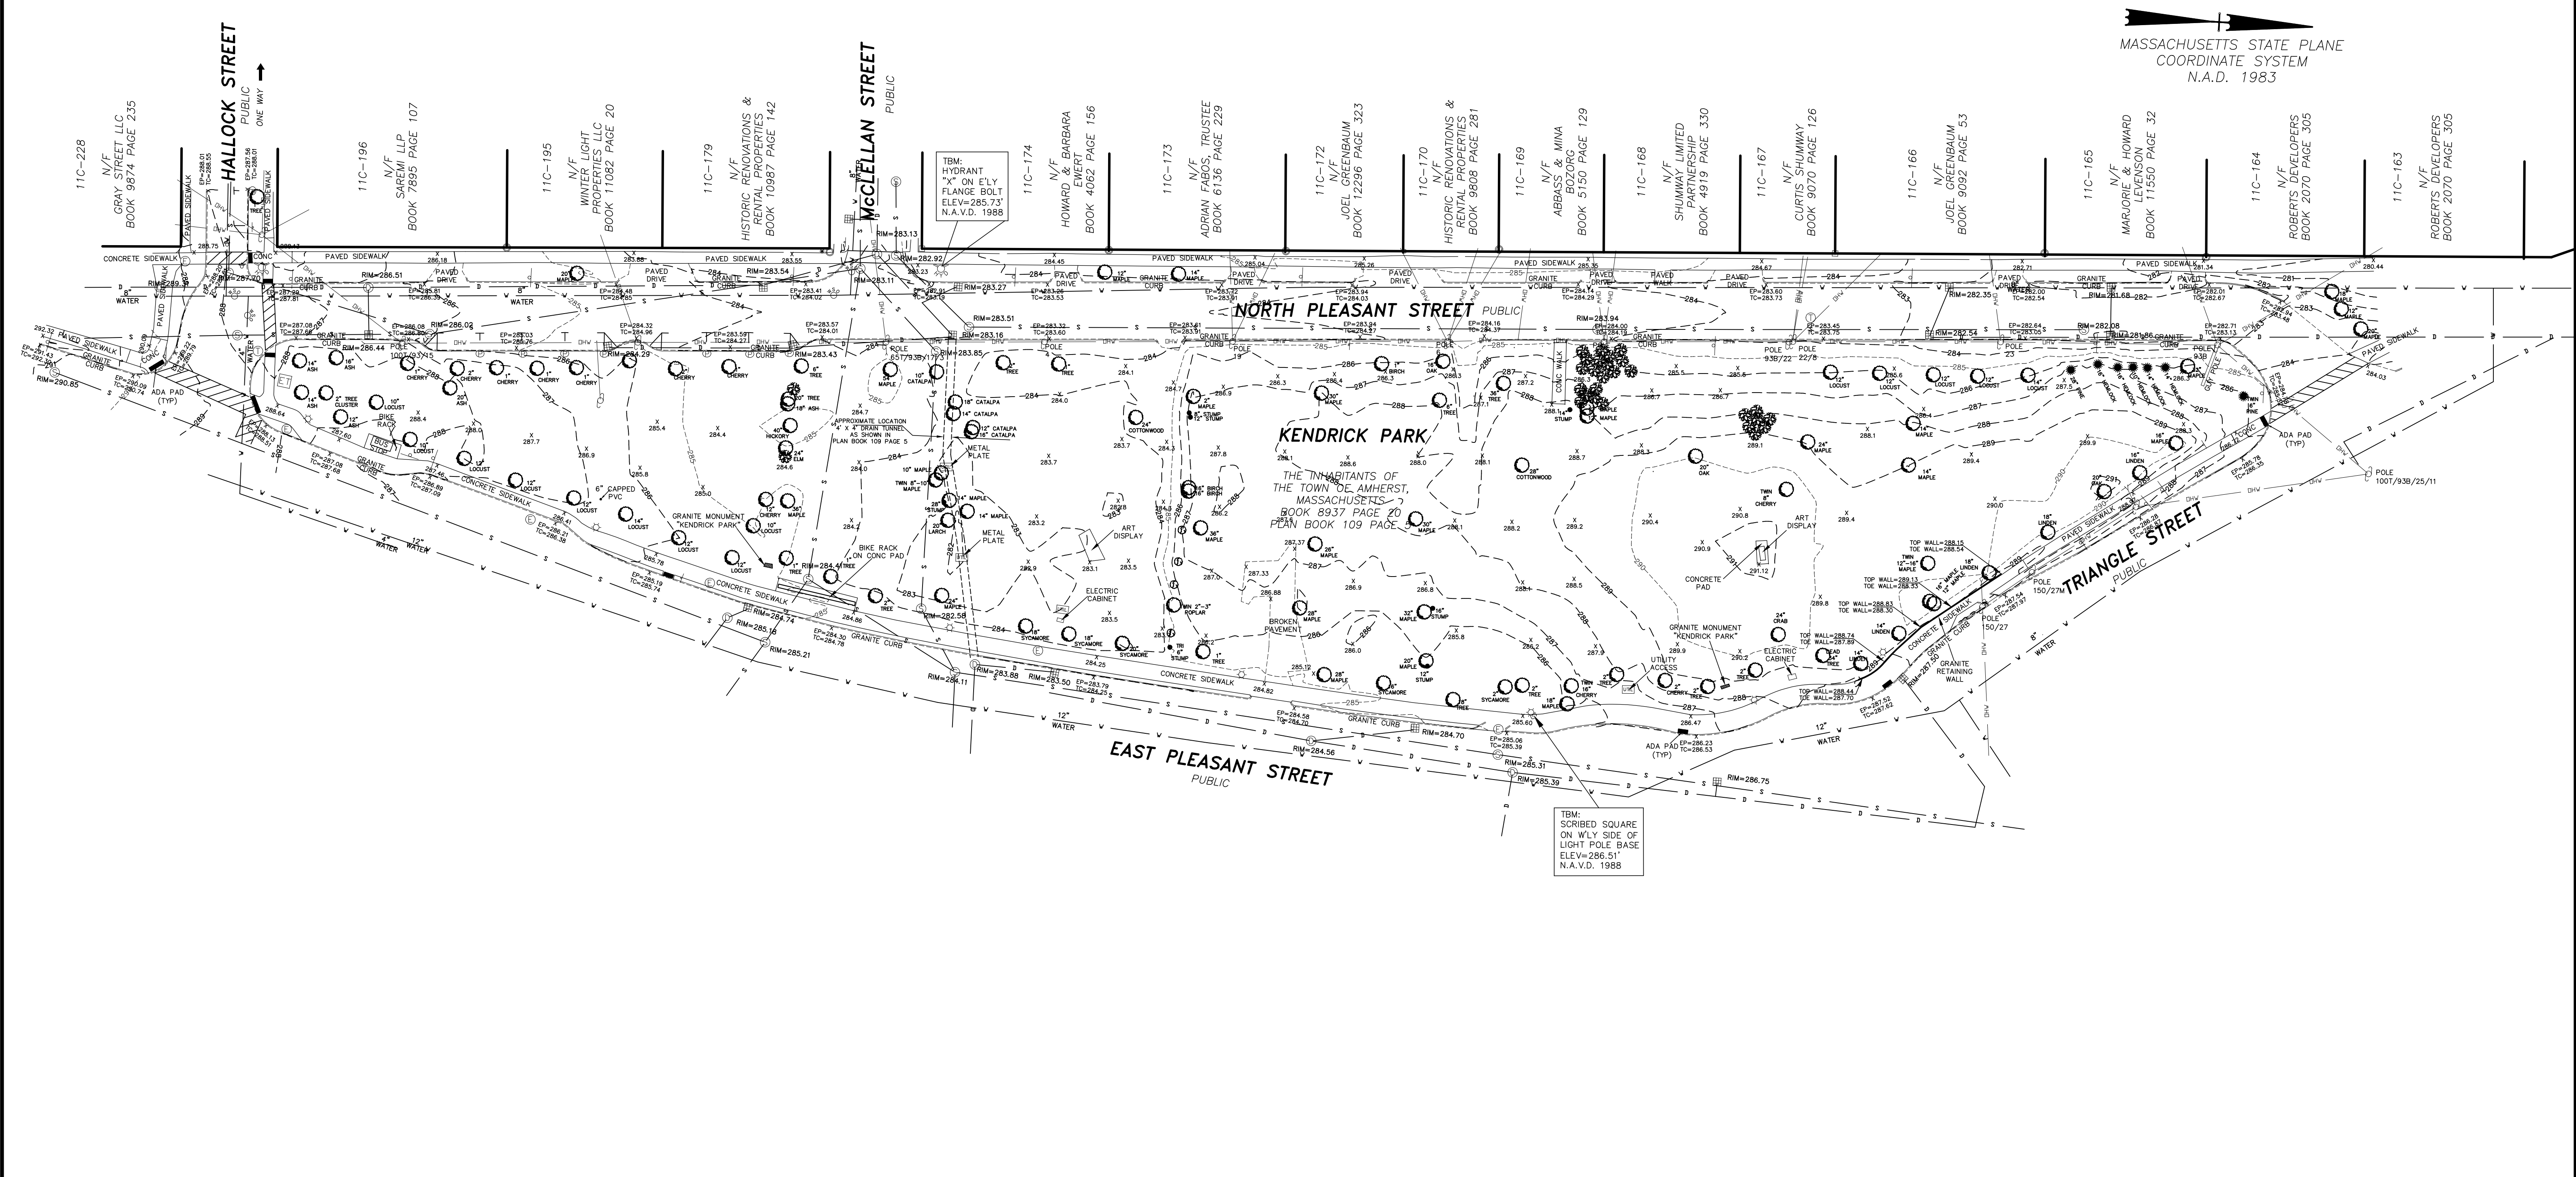

TBM: HYDRANT
"X" ON E'LY
FLANGE BOLT
ELEV=285.73'
N.A.V.D. 1988

TBM: SCRIBED SQUARE
ON W'LY SIDE OF
LIGHT POLE BASE
ELEV=286.51'
N.A.V.D. 1988

LEGEND	
BOUND FOUND	□
IRON PIPE FOUND	○
IRON ROD FOUND	●
CATCH BASIN	⊞
DRAINAGE MANHOLE	⊕
SANITARY MANHOLE	⊙
ELECTRIC MANHOLE	⊚
MISC. MANHOLE	⊛
UTILITY ACCESS	⊜
GAS LINE	— G —
WATER LINE	— W —
OVERHEAD WIRES	— OHW —
STORM WATER DRAIN	— D —
SANITARY SEWER	— S —
UTILITY POLE	⊙
LIGHT POLE	☆
HYDRANT	⊕
WATER GATE	⊞
GAS GATE	⊙
TRANSFORMER	⊞
PARKING METER	⊙
SHRUB	⊙
SPOT GRADE	X 291.15
CONTOUR	--- 290 ---

NOTES:
1. UNDERGROUND UTILITY LOCATIONS SHOWN HEREON ARE BASED UPON SURFACE FEATURES AS LOCATED BY SURVEY AND AVAILABLE RECORD DATA, AND ARE APPROXIMATE. ACTUAL LOCATIONS SHOULD BE VERIFIED WITH THE APPROPRIATE UTILITY COMPANY AND/OR MUNICIPAL DEPARTMENT PRIOR TO FINAL DESIGN AND/OR CONSTRUCTION.
2. ELEVATIONS ARE BASED ON THE 1988 N.A.V.D. SYSTEM.

THIS SURVEY AND PLAN WERE PREPARED IN ACCORDANCE WITH THE PROCEDURAL AND TECHNICAL STANDARDS FOR THE PRACTICE OF LAND SURVEYING IN THE COMMONWEALTH OF MASSACHUSETTS.

03/16/20
DATE REGISTERED LAND SURVEYOR

PLAN OF LAND IN
AMHERST, MASSACHUSETTS
SURVEYED FOR
THE TOWN OF AMHERST

SCALE: 1" = 40'

DATE: MARCH 16, 2020

HERITAGE SURVEYS, INC.

REGISTERED PROFESSIONAL LAND SURVEYORS
COLLEGE HIGHWAY & CLARK STREET
POST OFFICE BOX 1
SOUTHAMPTON, MASSACHUSETTS
(413) 527-3600